


now or formerly  
Lawrence Hagood  
D.B. 216, PG. 03


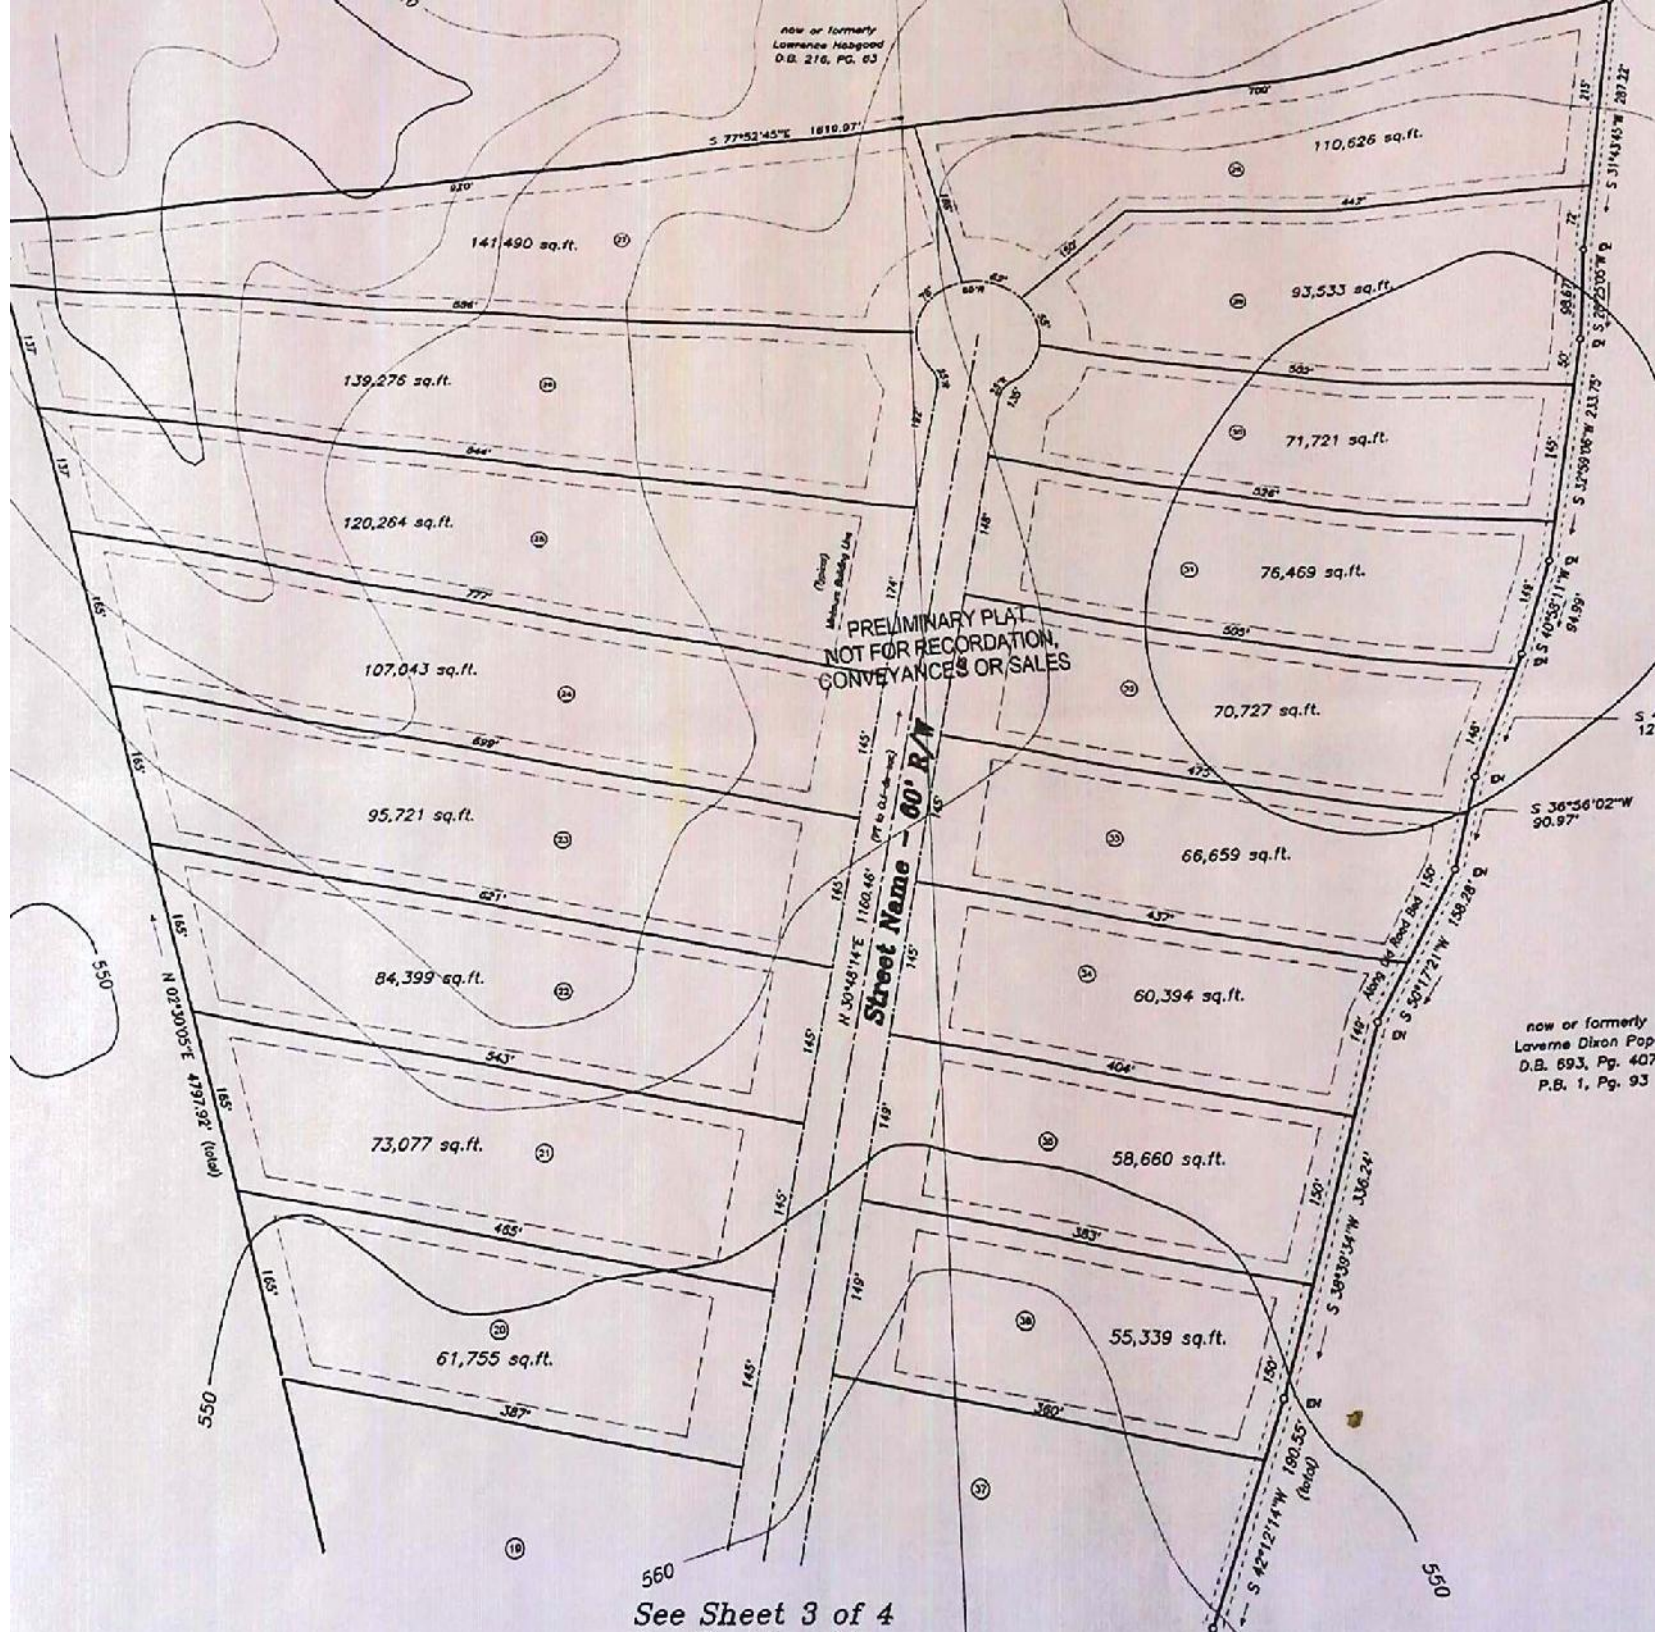


PRELIMINARY PLAN  
NOT FOR RECORDATION,  
CONVEYANCES OR SALES

Street Name - 60' R/W

now or formerly  
Laverne Dixon Pop  
D.B. 693, Pg. 407  
P.B. 1, Pg. 93

See Sheet 3 of 4

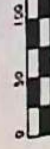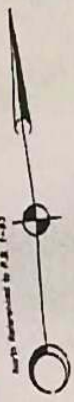


North Arrowhead by P.S. 1-43

This plat was drawn by  
**Drafting Solutions**  
 119 Bullock Oak Drive  
 Clarksville, Virginia  
 (804) 374-8009

see previous page  
 in file  
 Linton M. Page  
 O.B. 63-607  
 Part 1 of 2  
 See P.B. 1, Pg. 82



see or formerly  
 Linton M. Page  
 O.B. 63-607  
 P.B. 1, Pg. 83

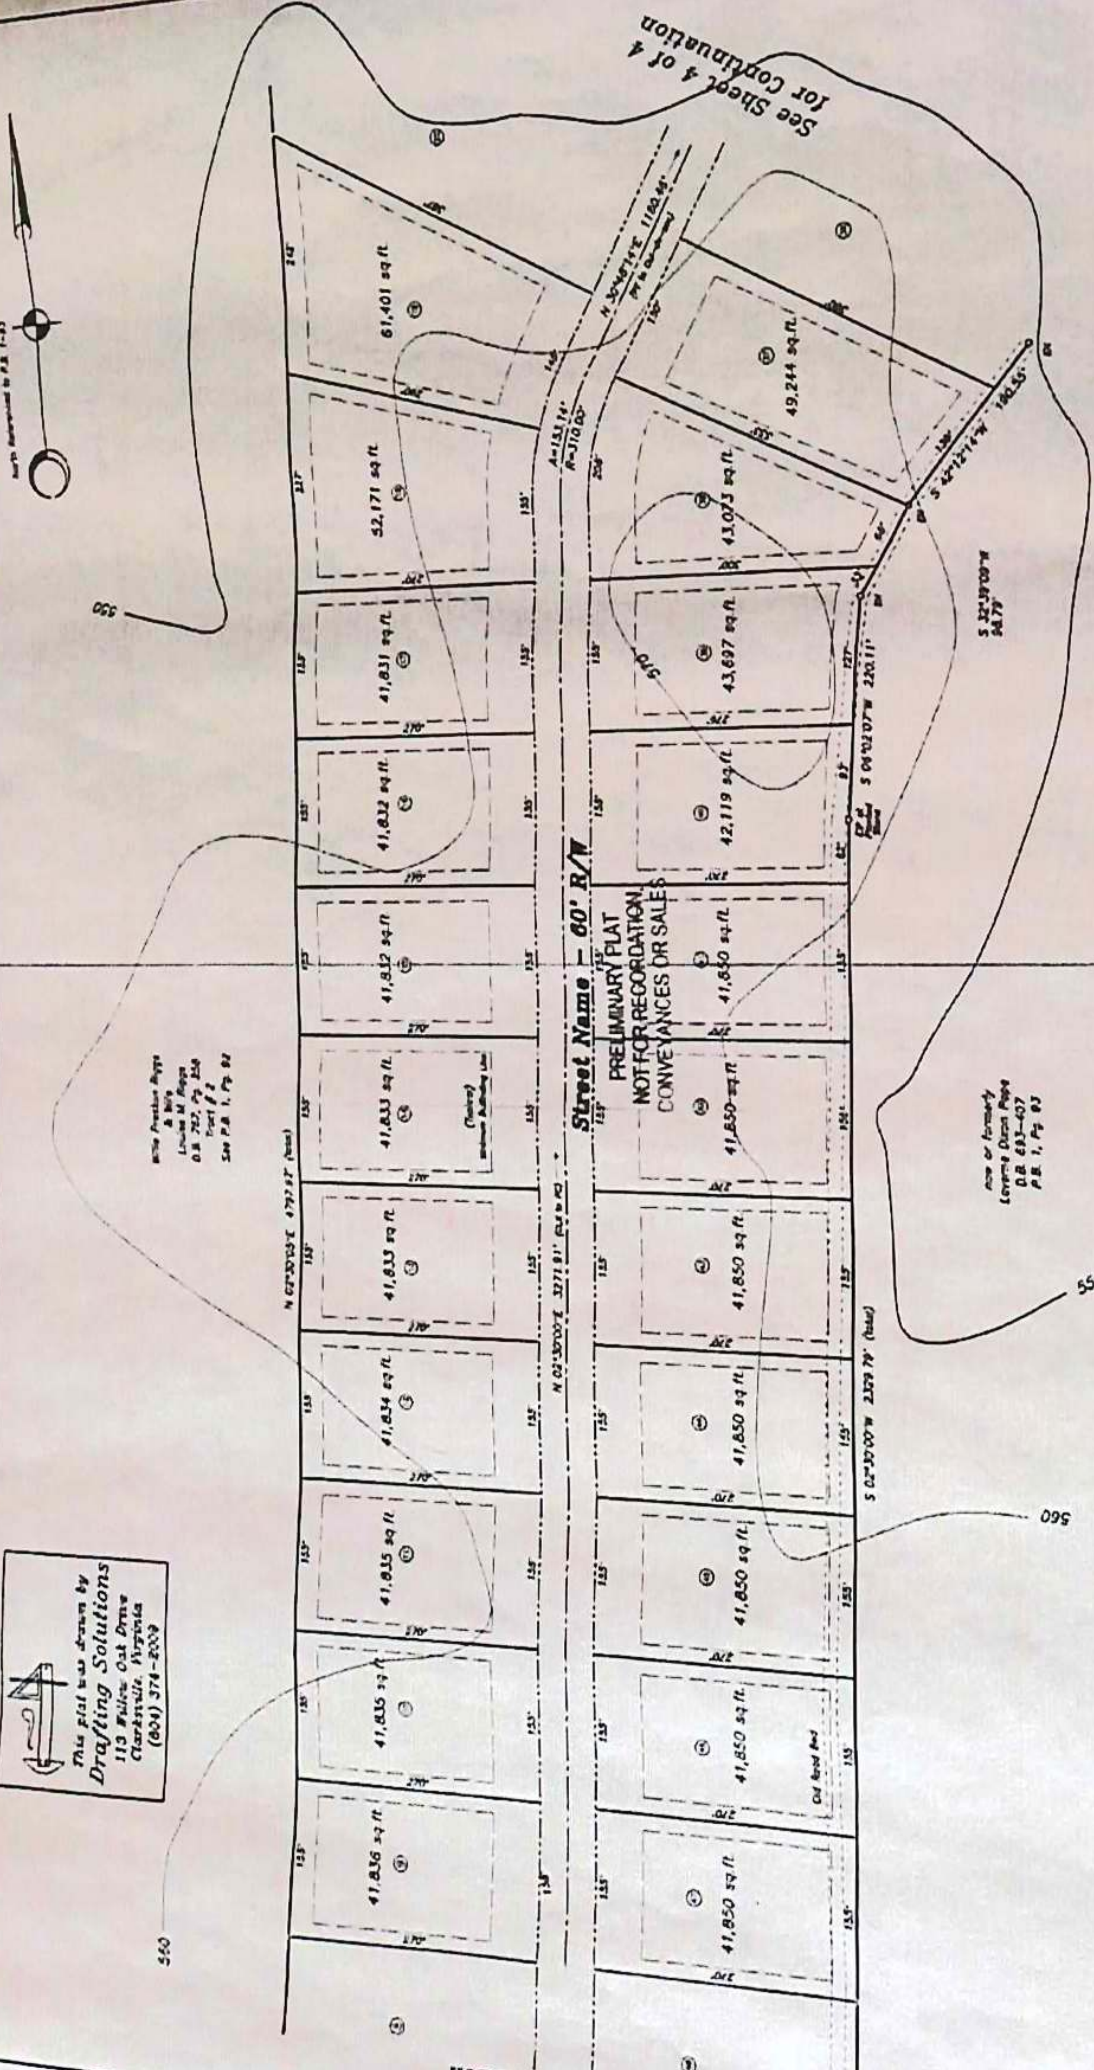

- LEGEND**
- CP Existing Iron Pipe or Pin
  - IP Existing Iron Pin Set
  - ES Existing Iron Stake
  - MS New Iron Stake
  - R/W Right-of-Way
  - DK Existing Pin Nail
  - NRK New Pin Nail
  - PP Power Pole
  - CP Concrete Monument
  - CP Computed Point
  - MS Minimum Building Line
  - ES Existing Steel Spike
  - CHL Overhead Utility Line
  - DN Existing Nail
  - DM Existing Magnetic Nail
  - MNS Magnetic Nail Set
  - MS Magnetic Nail Set

**L. Oakes Surveying, P.A.**  
 1 Old Warehouse Square  
 P.O. Box 2059  
 1, North Carolina 27565  
 Phone (919) 693-3260  
 Fax (919) 693-6862

See Sheet 3 of 4  
for Continuation

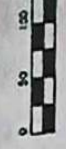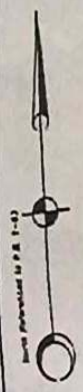

WMA Precision PLYTS  
& SURVEY  
LARRY M. PLYTS  
D.B. 747-4754  
Sheet # 2  
See P.B. 1, Pg. 22


Street Name - 60' R/W  
LAWYER LANE

PRELIMINARY PLAT  
NOT FOR RECORDATION,  
CONVEYANCES OR SALES

new or formerly  
Lynette Duran Pope  
D.B. 632-407  
P.B. 1, Pg. 23

- LEGEND**
- EP Existing Iron Pipe or Pin
  - IPS Iron Pipe or Pin Set
  - ES Existing Iron Spike
  - NIS New Iron Spike
  - R/W Right-of-Way
  - EPK Existing PK Nail
  - NPK New PK Nail
  - EDM Existing Concrete Monument
  - PP Power Pole
  - CP Computed Point
  - MBL Minimum Building Line
  - ES Existing Steel Spike
  - CHUL Overhead Utility Line
  - BN Existing Nail
  - EMN Existing Magnetic Nail
  - MNS Magnetic Nail Set
  - NS Boundary Nail Set

This plat was drawn by  
**Drafting Solutions**  
113 Willow Oak Drive  
Clarksville, Virginia  
(804) 374-2009

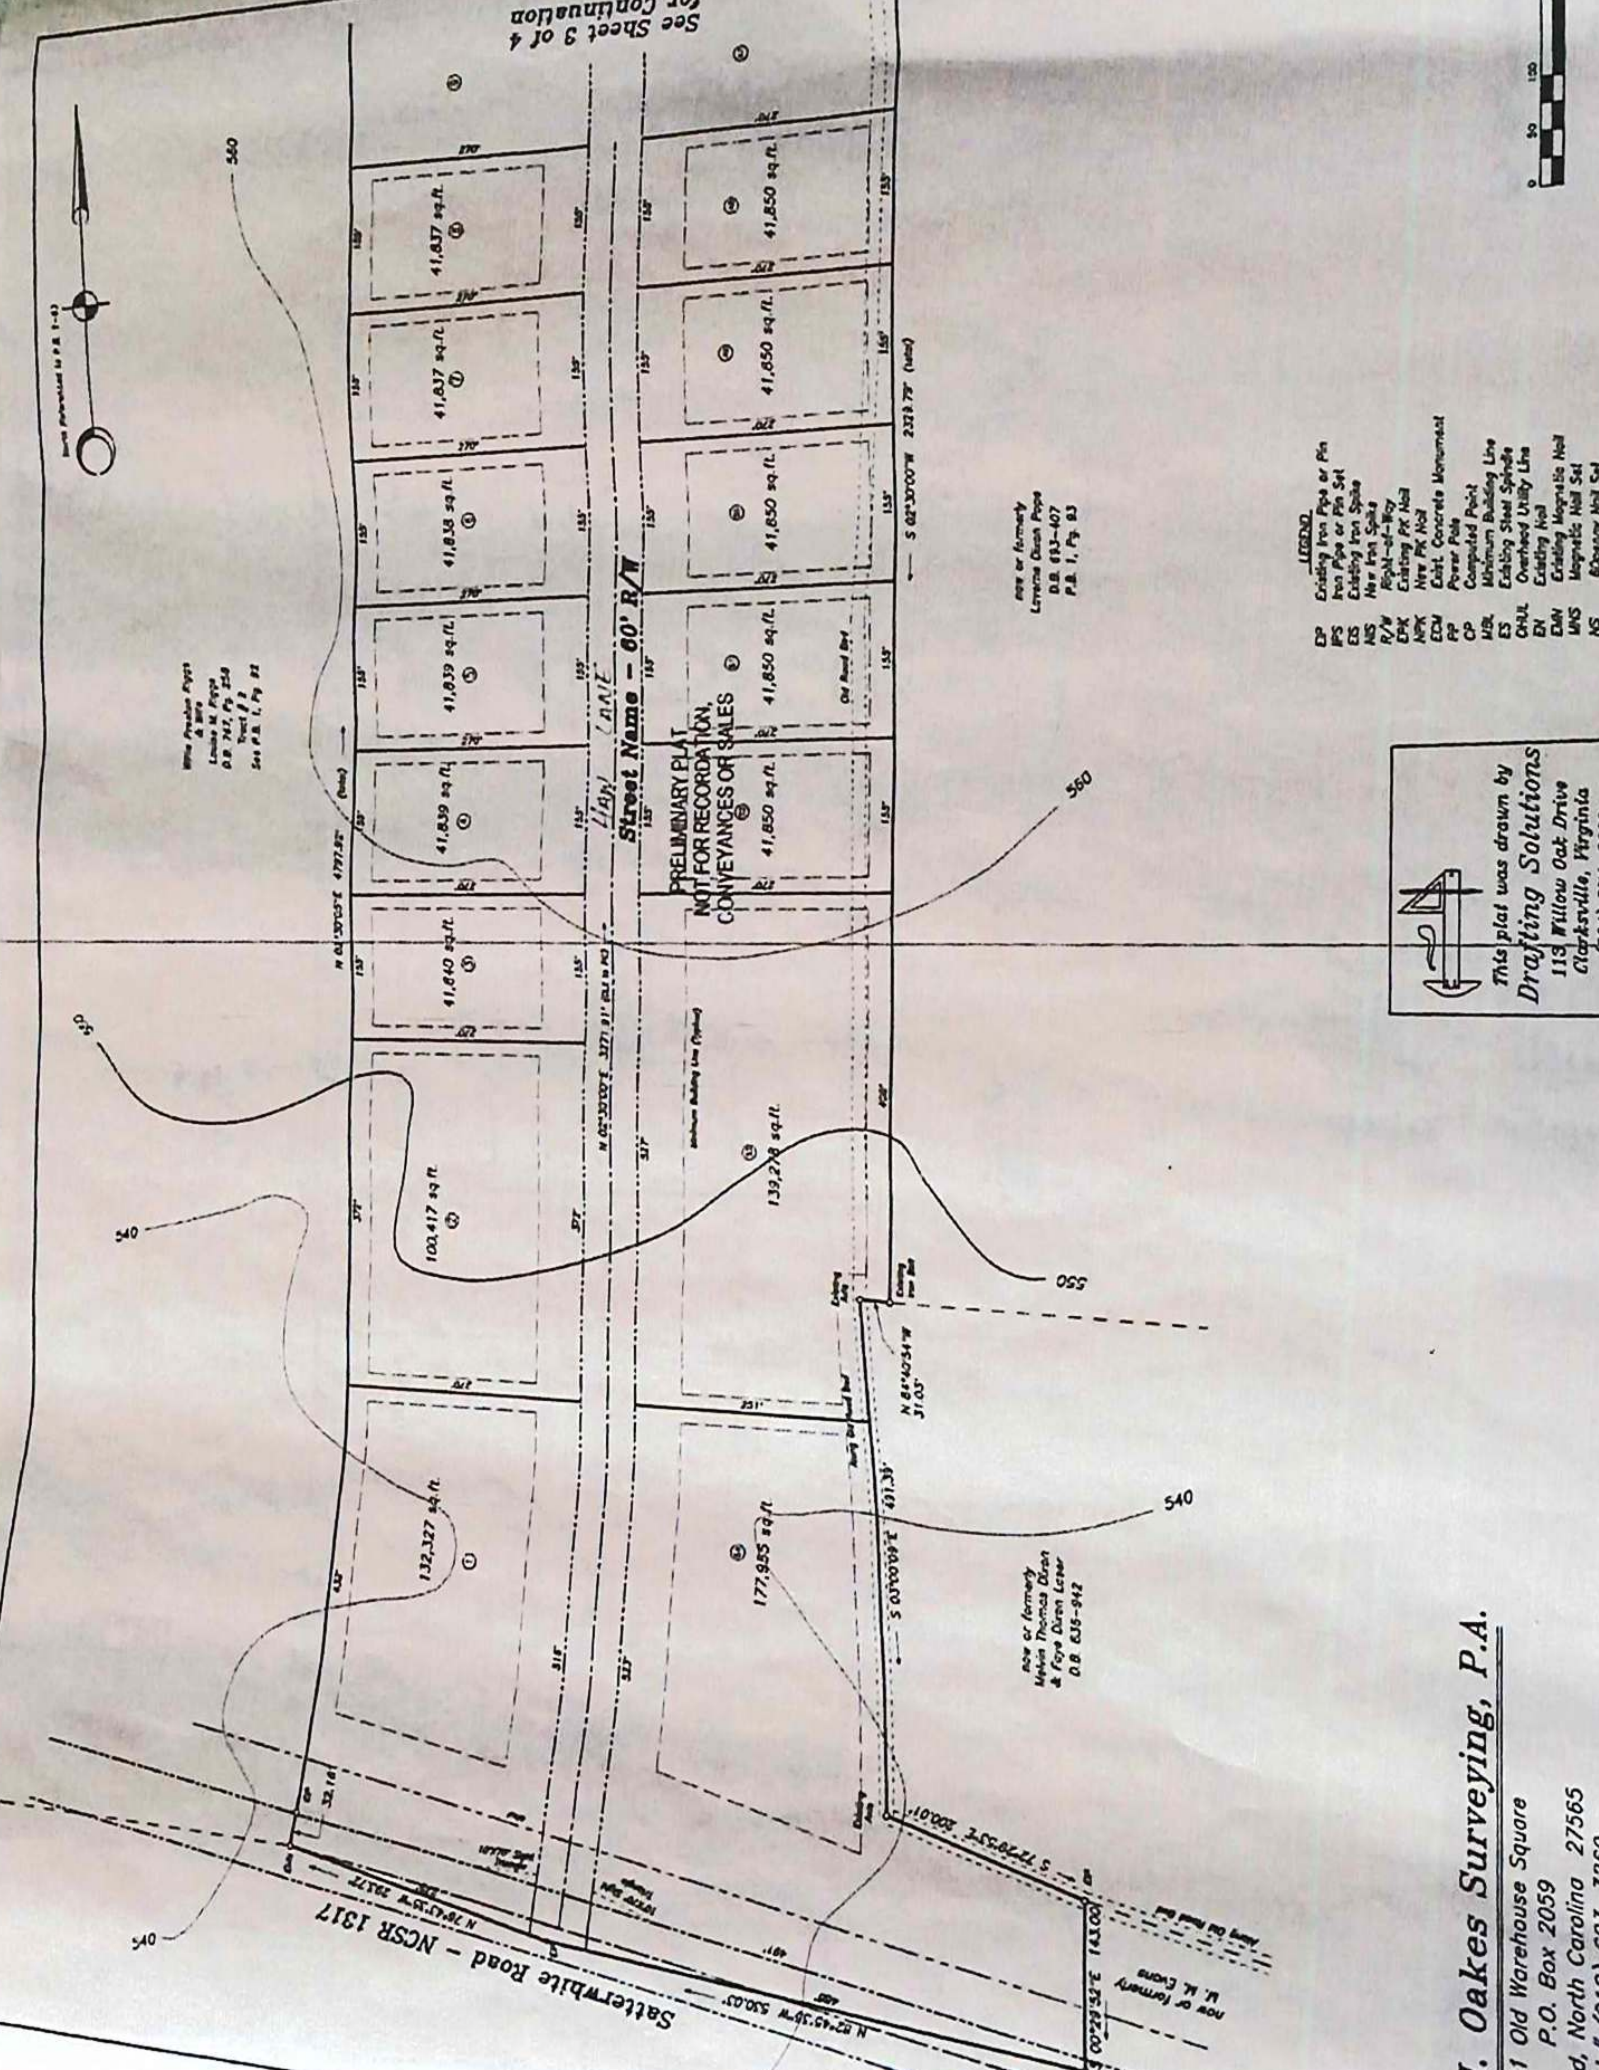

Satterwhite Road - NCSR 1317

new or formerly  
Melvin Thomas Dixon  
& Faye Duran Lerner  
D.B. 635-942

**H. Oakes Surveying, P.A.**

41 Old Warehouse Square  
P.O. Box 2059  
Ford, North Carolina 27565  
Tel.# (919) 693-3260