


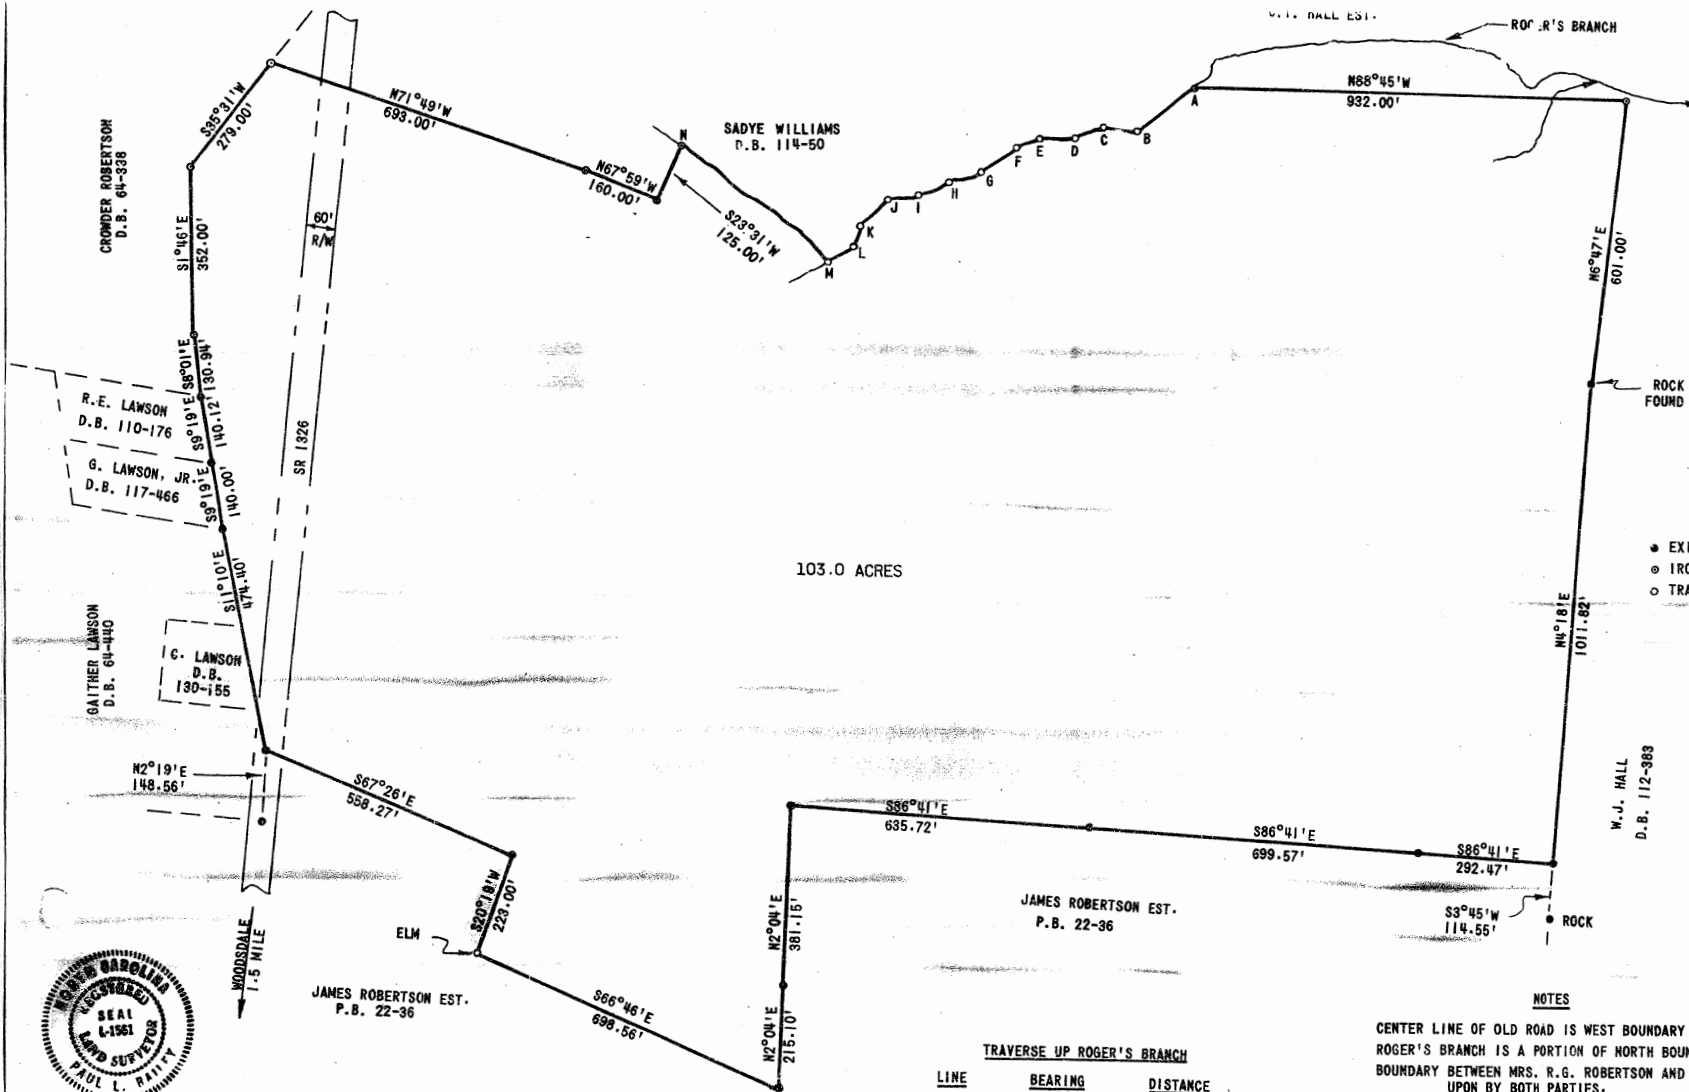

LEGEND

- EXISTING IRON STAKE FOUND
- IRON STAKE SET
- TRAVERSE POINT, NO STAKE SET

NOTES

CENTER LINE OF OLD ROAD IS WEST BOUNDARY OF PROPERTY.
 ROGER'S BRANCH IS A PORTION OF NORTH BOUNDARY OF PROPERTY.
 BOUNDARY BETWEEN MRS. R.G. ROBERTSON AND W.J. HALL WAS AGREED UPON BY BOTH PARTIES.
 BOUNDARY BETWEEN MRS. R.G. ROBERTSON AND C.T. HALL EST. WAS AGREED UPON BY BOTH PARTIES.
 BOUNDARY BETWEEN MRS. R.G. ROBERTSON AND SADYE WILLIAMS WAS AGREED UPON BY BOTH PARTIES.

PROPERTY OF
MRS. ROBERT G. ROBERTSON

WOODSDALE TWP. PERSON COUNTY, N.C.
 SCALE 1" = 200' MAY, 1977
 200 0 200 400
 PAUL L. BAILEY, L-1561
 ROXBORO, N.C.

TRAVERSE UP ROGER'S BRANCH

LINE	BEARING	DISTANCE
A-B	S53°07'W	153.00'
B-C	N82°53'W	73.69'
C-D	S67°17'W	65.92'
D-E	S87°26'W	74.42'
E-F	S67°58'W	51.19'
F-G	S56°39'W	91.12'
G-H	S72°21'W	78.53'
H-I	S64°55'W	70.64'
I-J	S81°36'W	65.64'
J-K	S45°47'W	81.65'
K-L	S15°11'W	46.04'
L-M	S59°28'W	67.93'
M-N	N51°31'W	390.63'



STATE OF NORTH CAROLINA
 PERSON COUNTY

I, PAUL L. BAILEY, CERTIFY THAT THIS MAP WAS DRAWN UNDER MY SUPERVISION FROM AN ACTUAL SURVEY MADE UNDER MY SUPERVISION AND COMPLETED IN MAY, 1977. FOR DEED DESCRIPTION OF PROPERTY SURVEYED SEE D.B. 64-341 AND D.B. 21-274 AT PERSON COUNTY REGISTER OF DEEDS OFFICE. WITNESS MY HAND AND SEAL THIS 9th DAY OF JUNE, 1977.

SIGNED: Paul L. Bailey
 REG. SURVEYOR L-1561

SWORN TO AND SUBSCRIBED BEFORE ME THIS 9 DAY OF JUNE, 1977.

Paul L. Bailey NOTARY PUBLIC

